



AZAROV S

5252 □□□ □□□□

AZAROV S

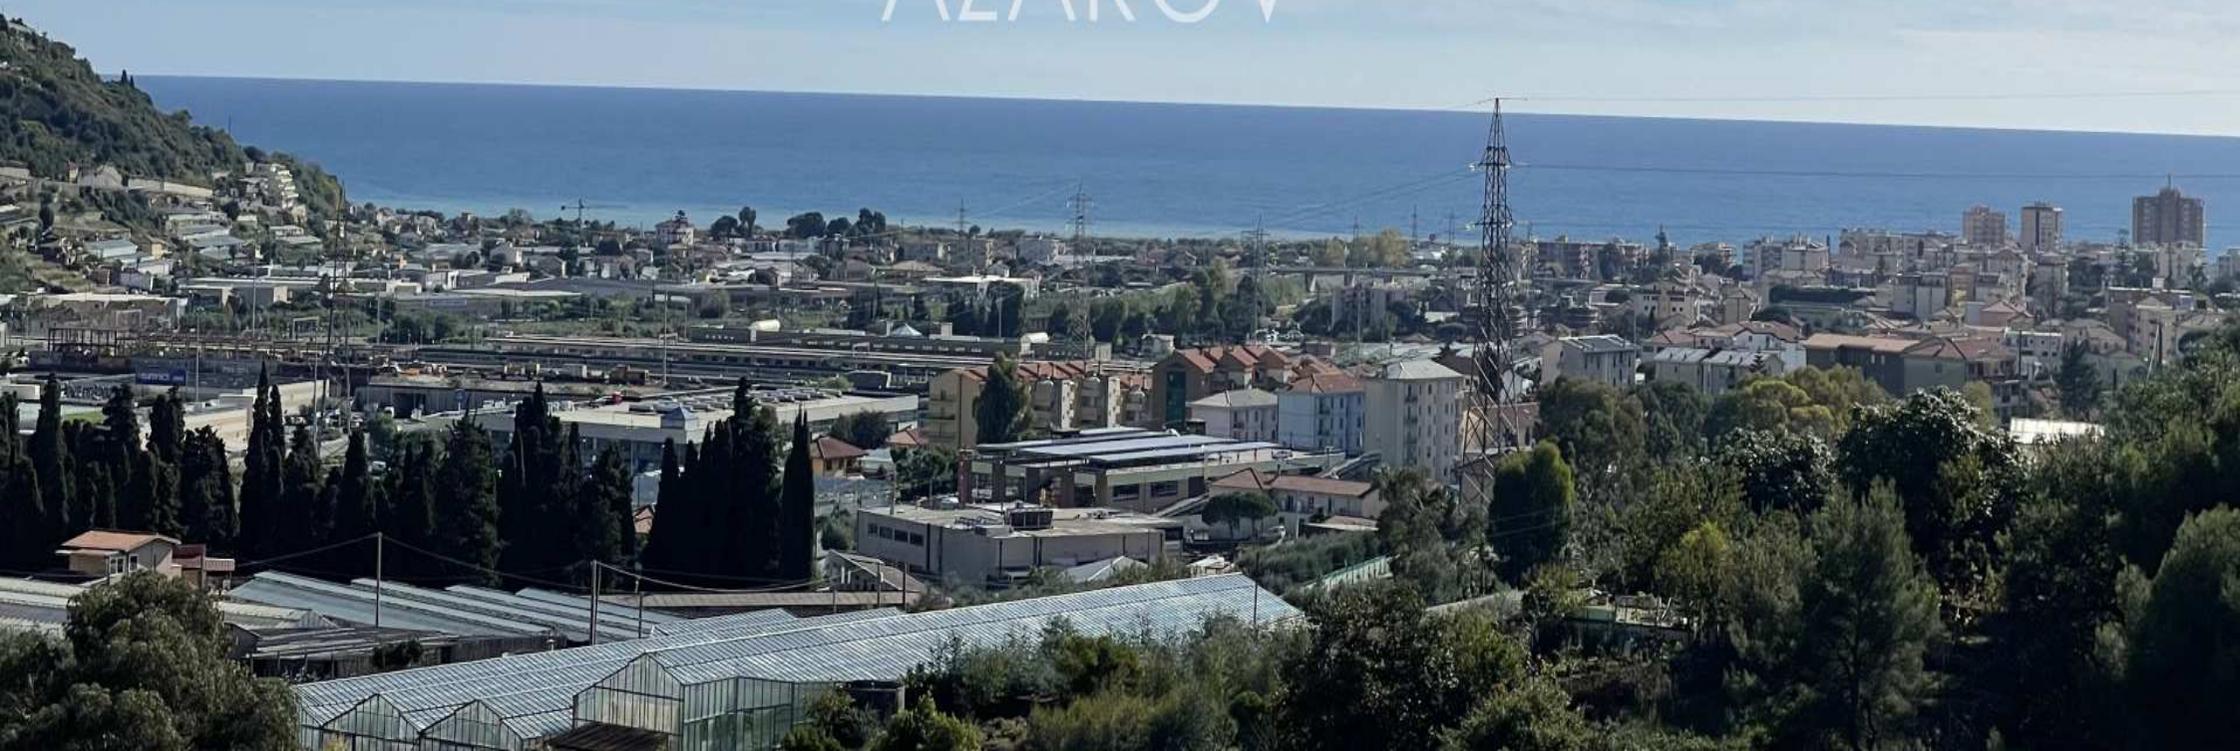

AZAROV S

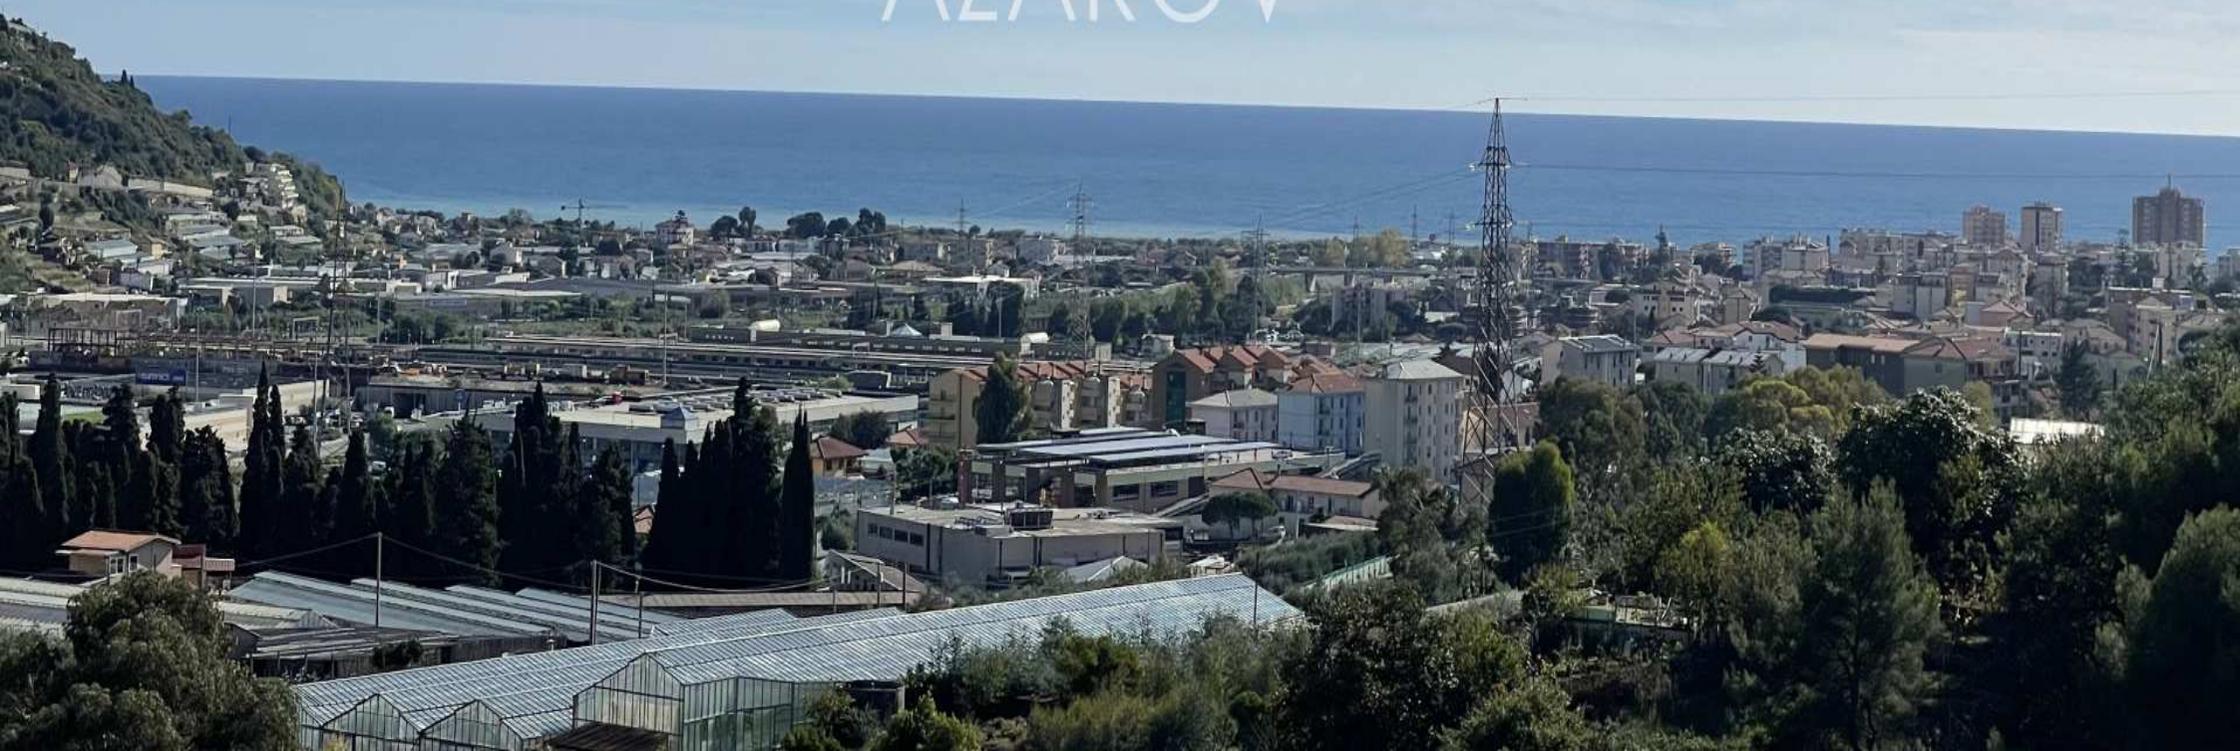



AZAROV'S



AZAROV'S



AZAROV'S

ECLIPSE


110



AZAROV

PROSPETTI


riduzione maggiore del 10 % ai sensi art 11 D. L. 115/2008
 N. B. : il calcolo viene effettuato sulla base di valori generici dei materiali

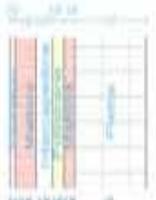

Transparenza

Calcolo	0.47 kWh/m²
Max allowed	1.27 kWh/m²
Offresca	0.80 kWh/m²
Miglioramento	0.75 %

Scala 1 : 10

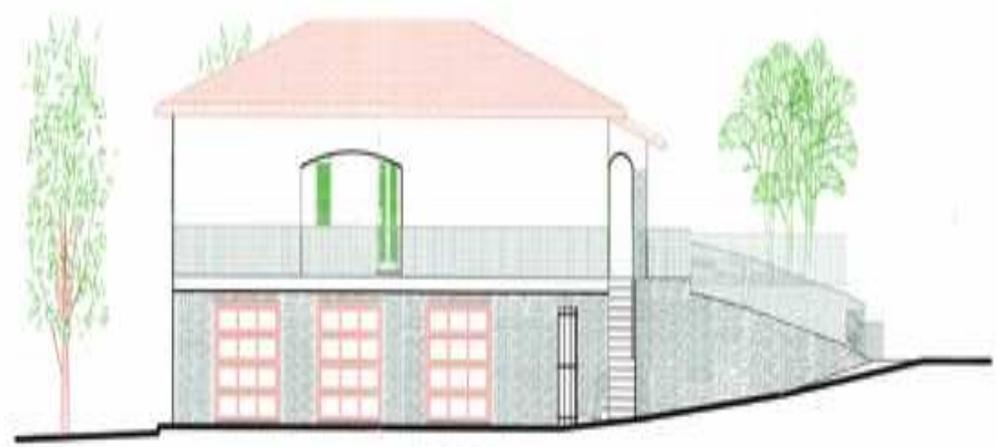


NORD



EST



SUD

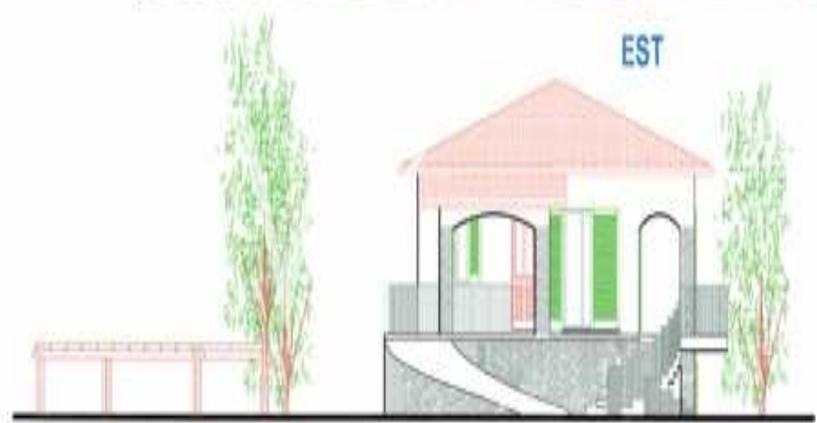

OVEST


Scala 1 : 100

SEZIONI

A - A'



B - B'

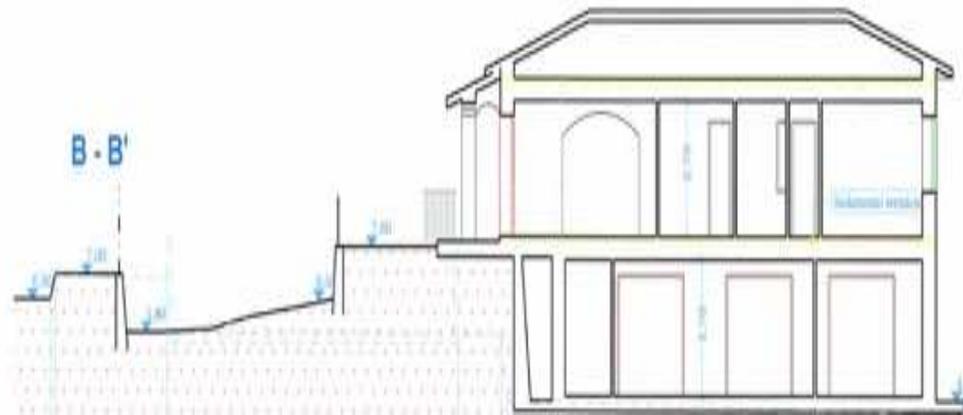

AZAROV S

ae.azarovs.com a@azarovs.ru

ОООО ООО

8 ОООООООООО ООООО

3884227146 39+ 0184639032 39+