

AZAROV S

5617 □□□ □□□□



AZAROV

5617 mq |

5617 mq |

VENDITE

1

124.000 €

80

A : 111,78 KWH/M²A

AUTONOMO

3

VEDI SUL SITO

2




AZAROV'S




AZAROV

SEZIONE B.B

scala 1:100

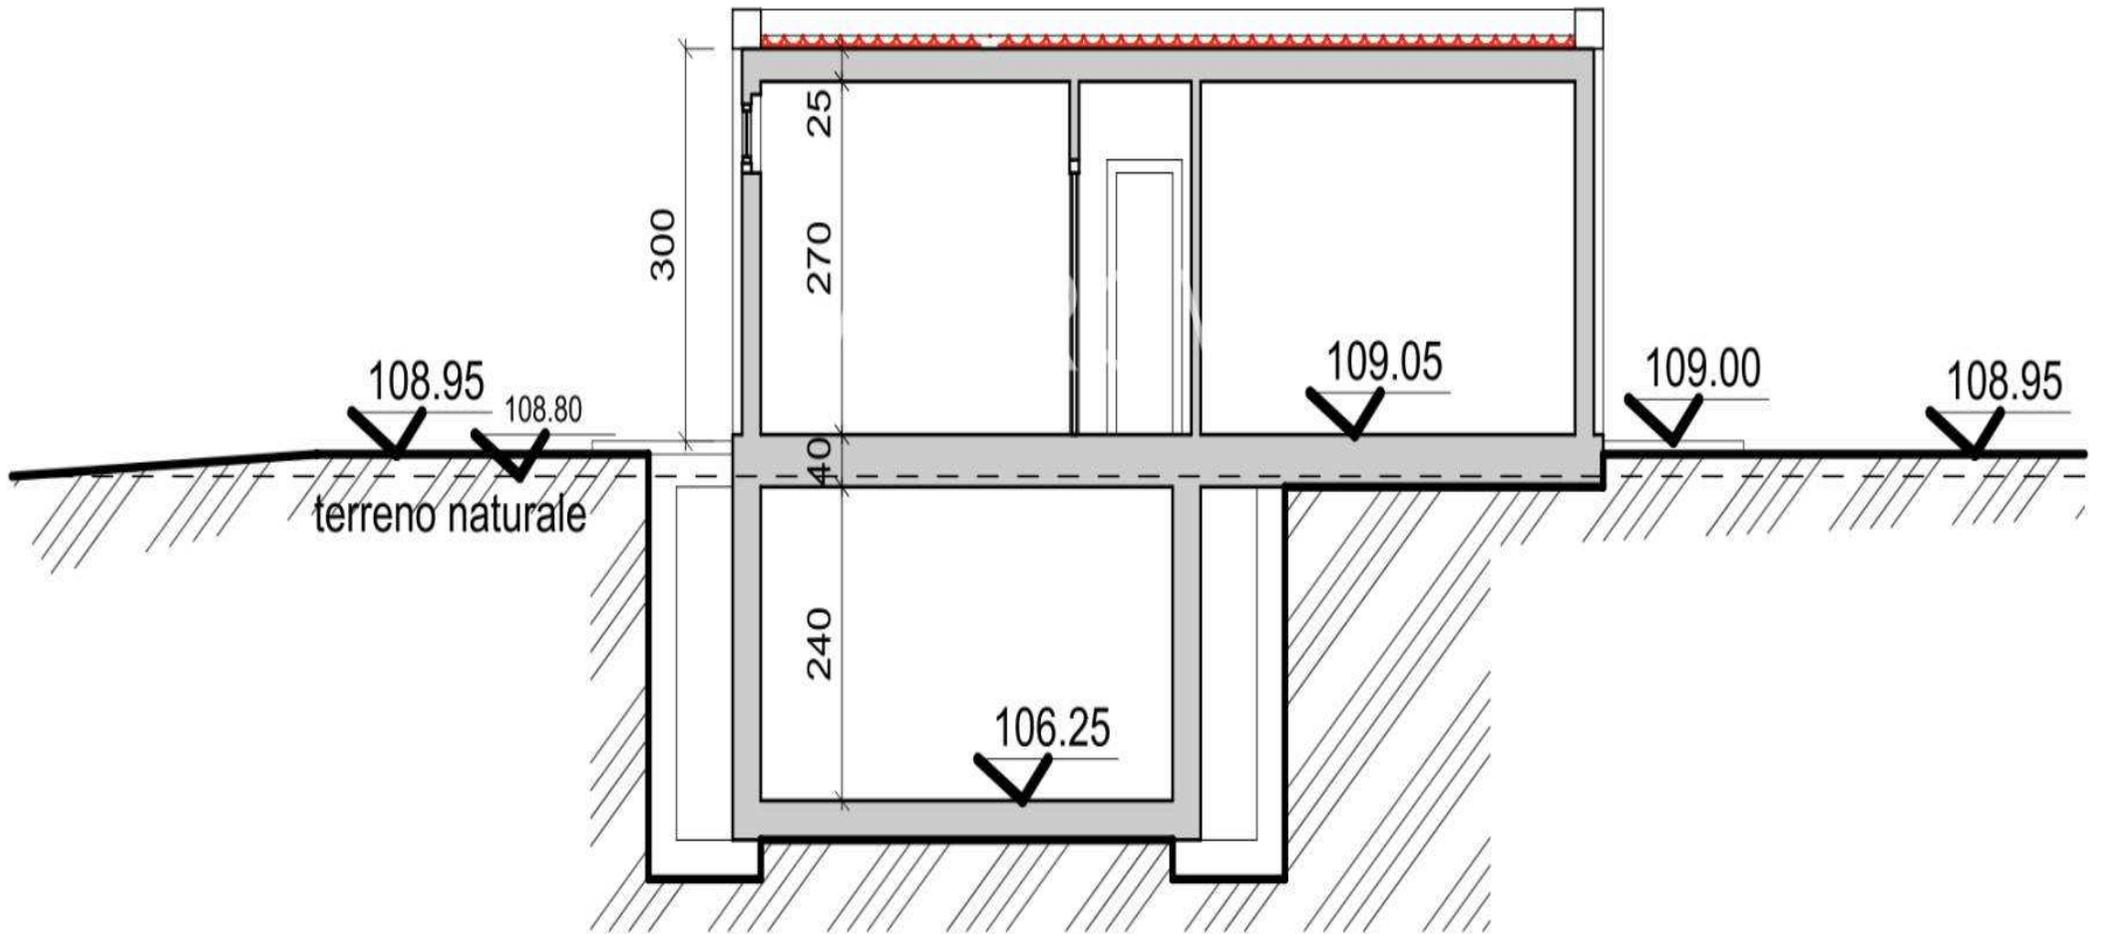

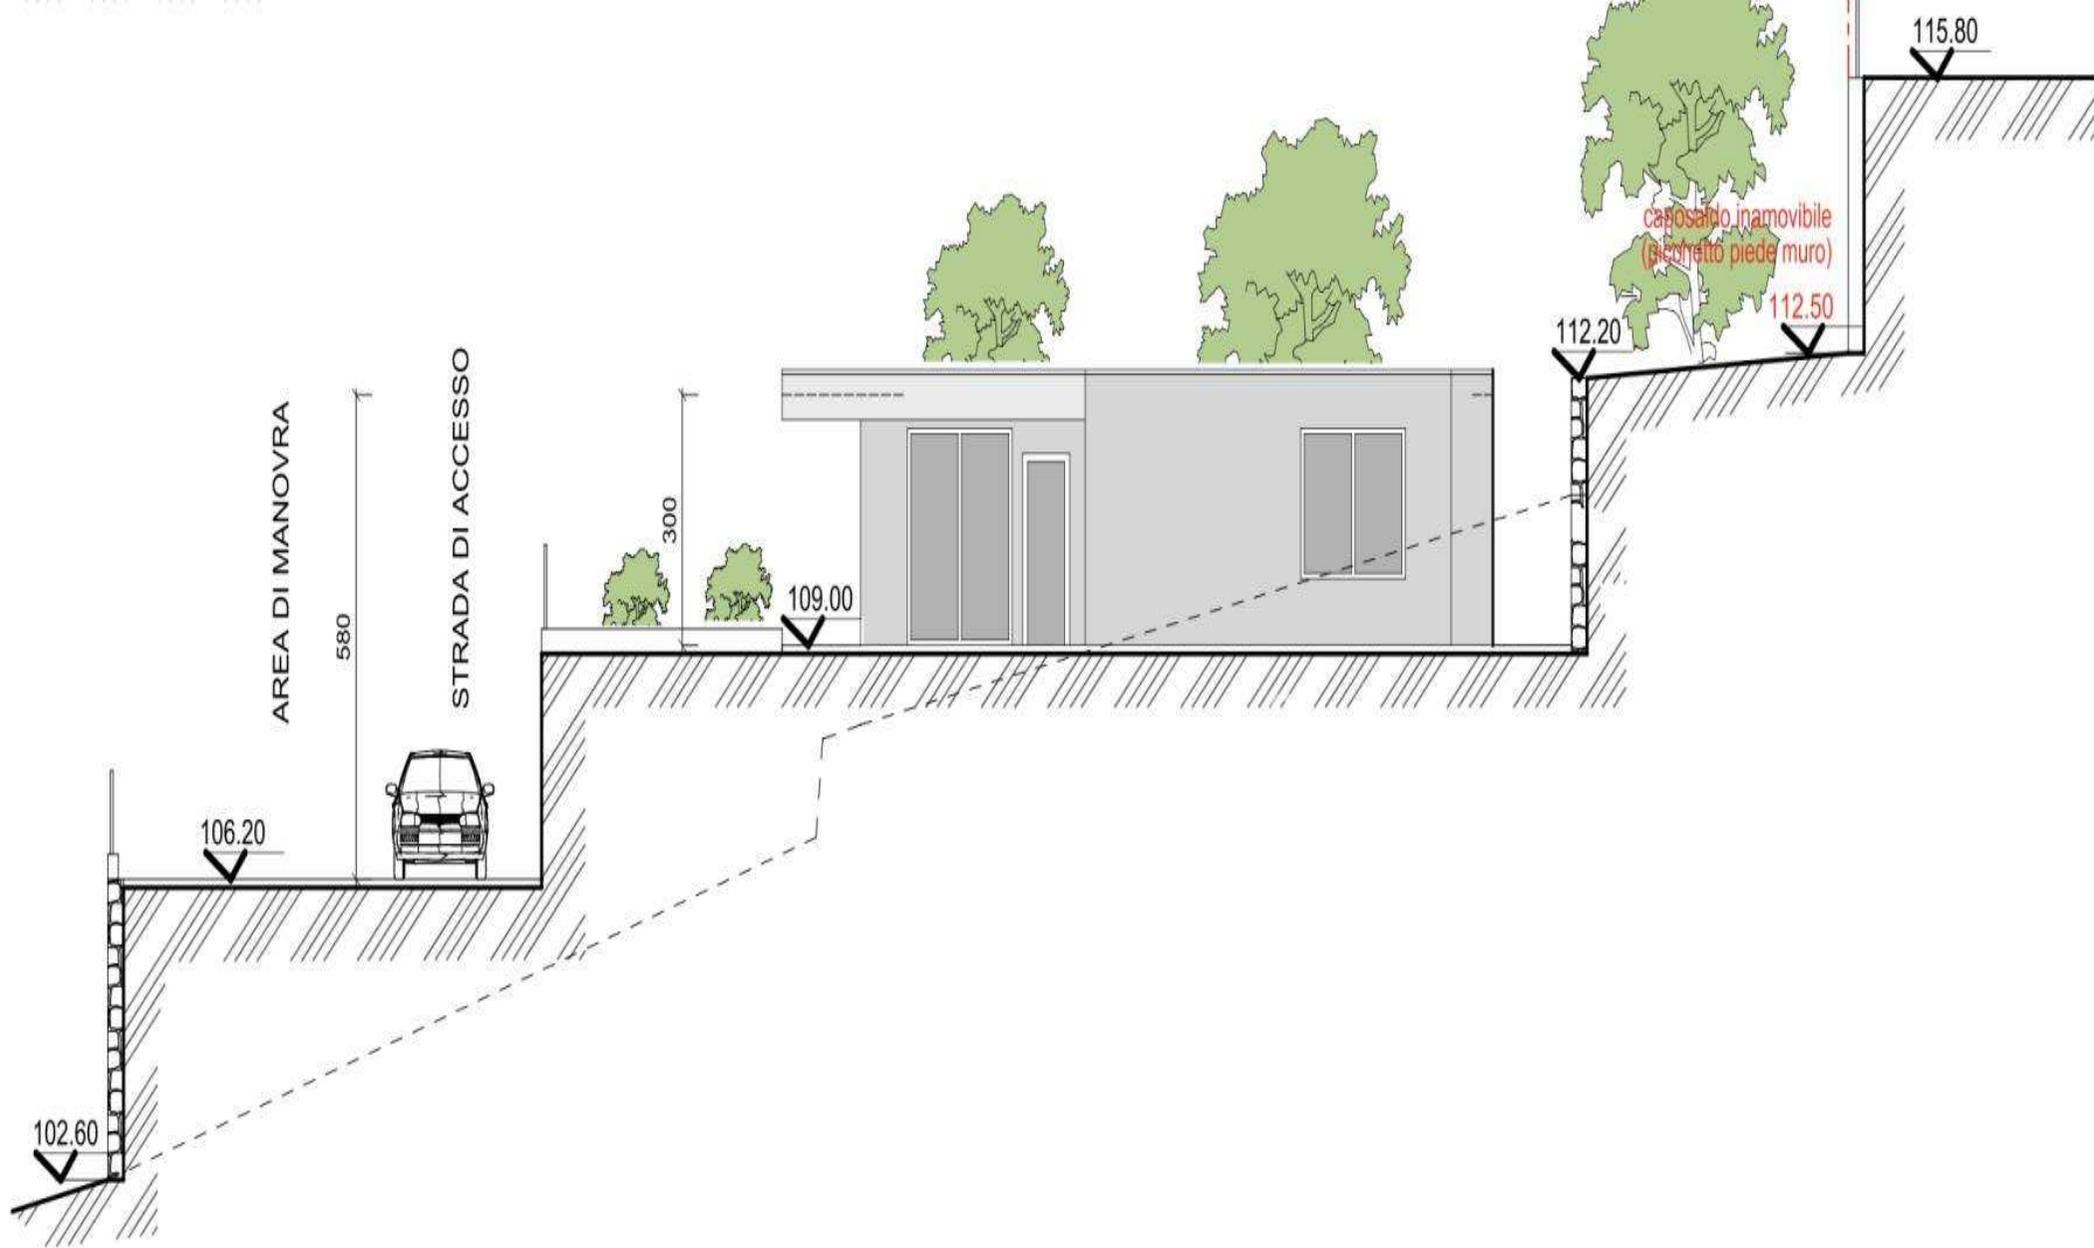

PROSPETTO NORD


scala 1:100



PROSPETTO SUD

scala 1:100



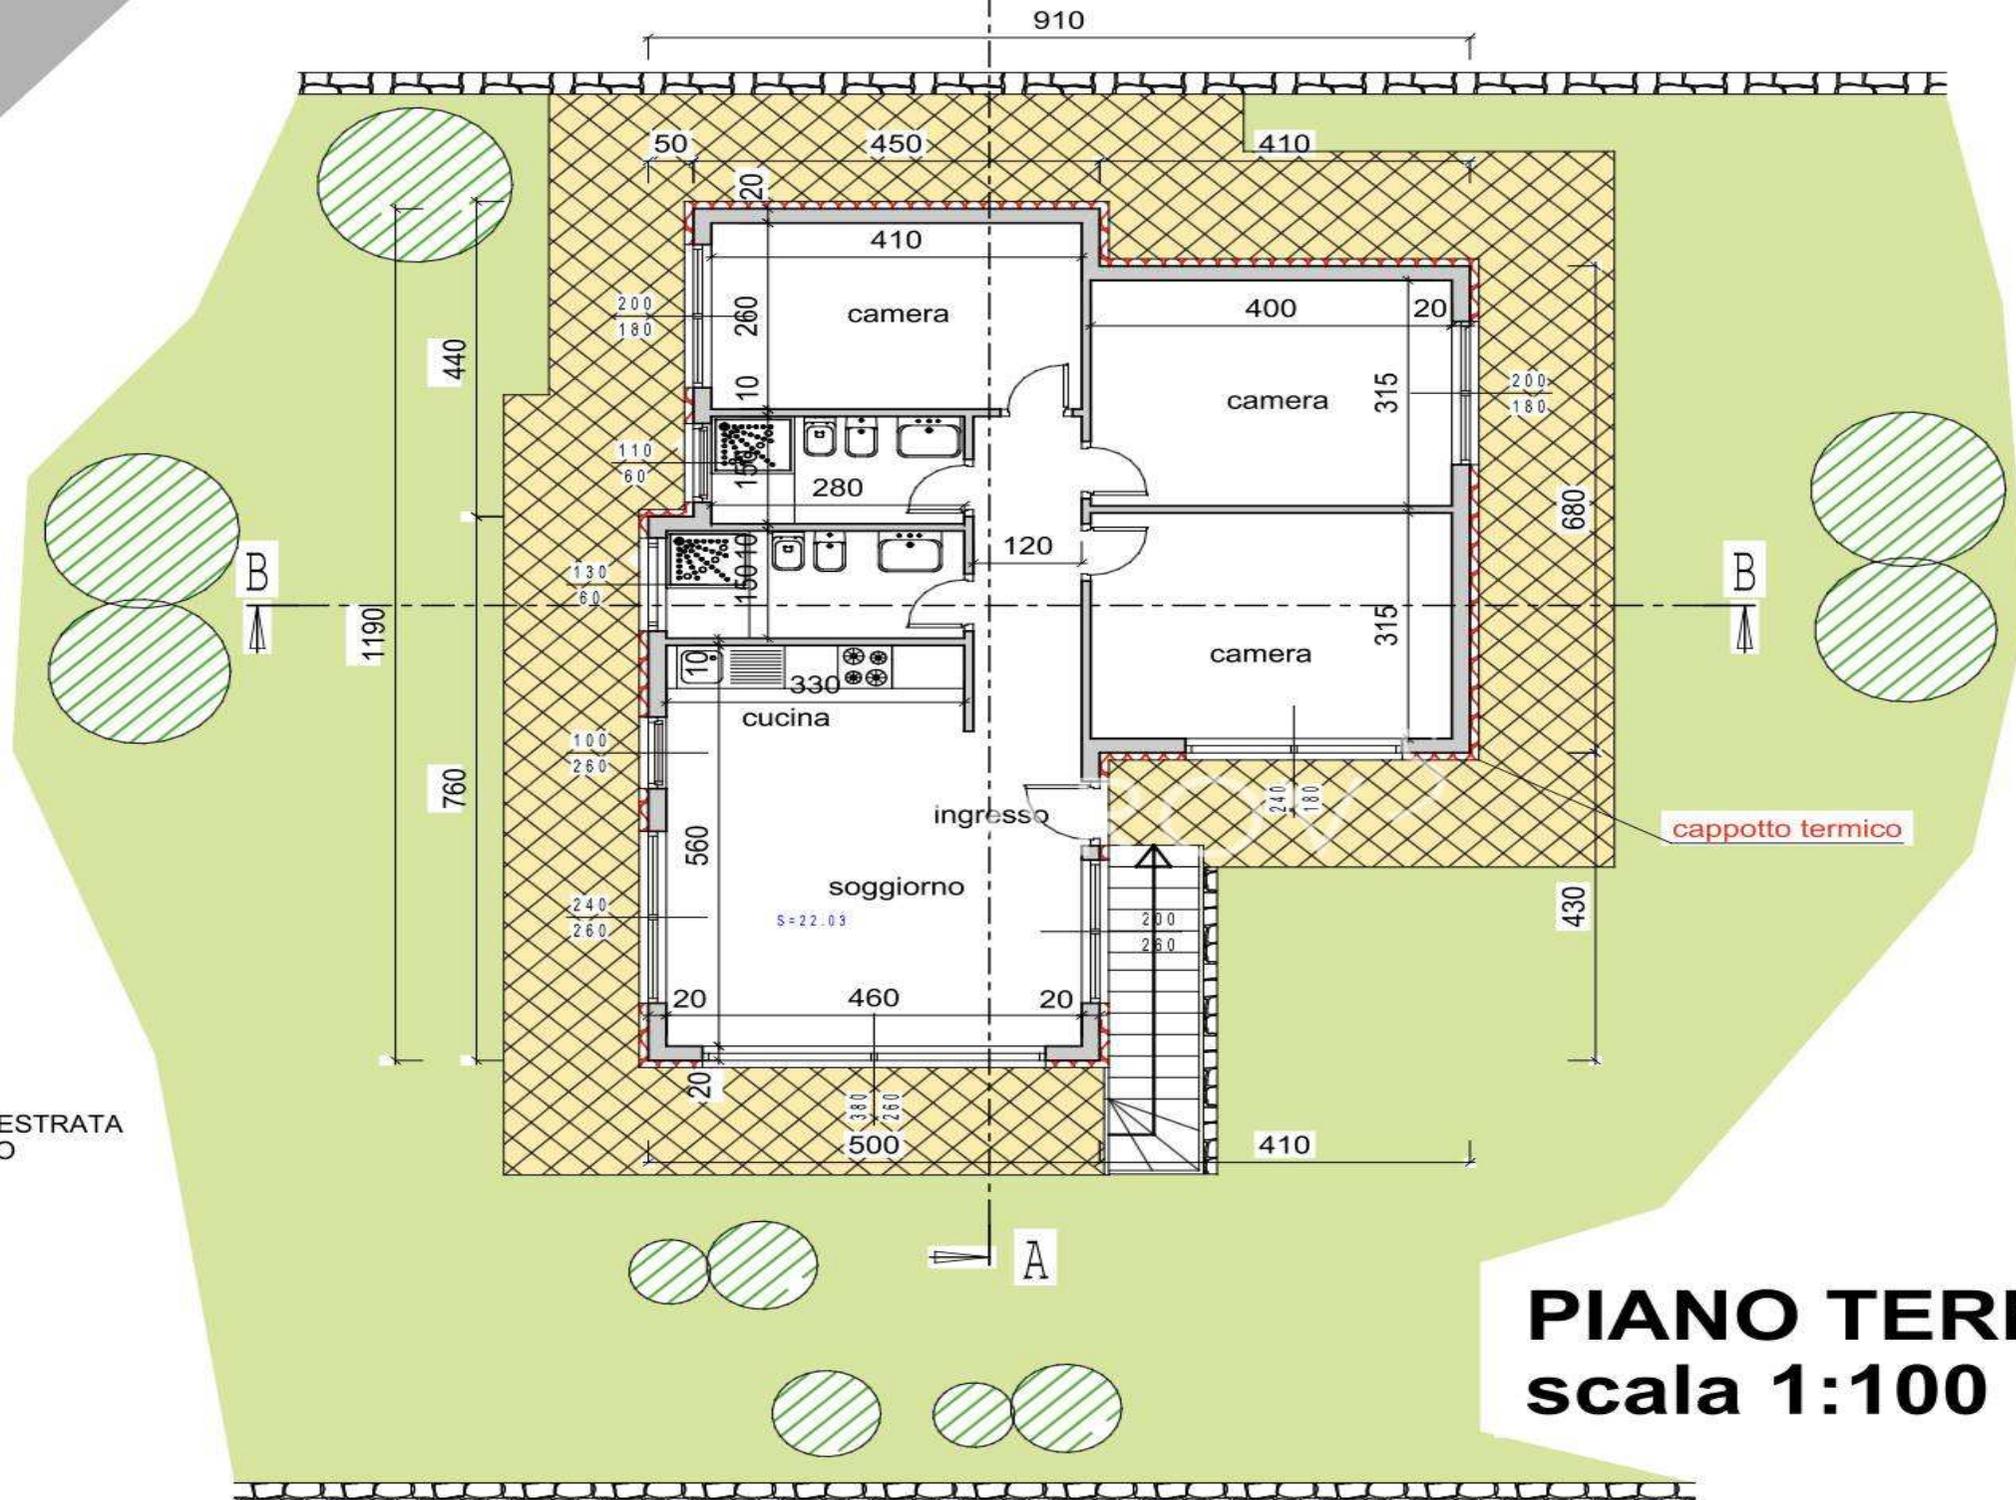

PIANO TERRA
scala 1:100

AZAROV S

ae.azarovs.com a@azarovs.ru

ОООО ООО

8 ОООООООООО ООООО

3884227146 39+ 0184639032 39+